



Harrisburg Area Community College
 Evans Physical Education Center
 Women's Locker Room

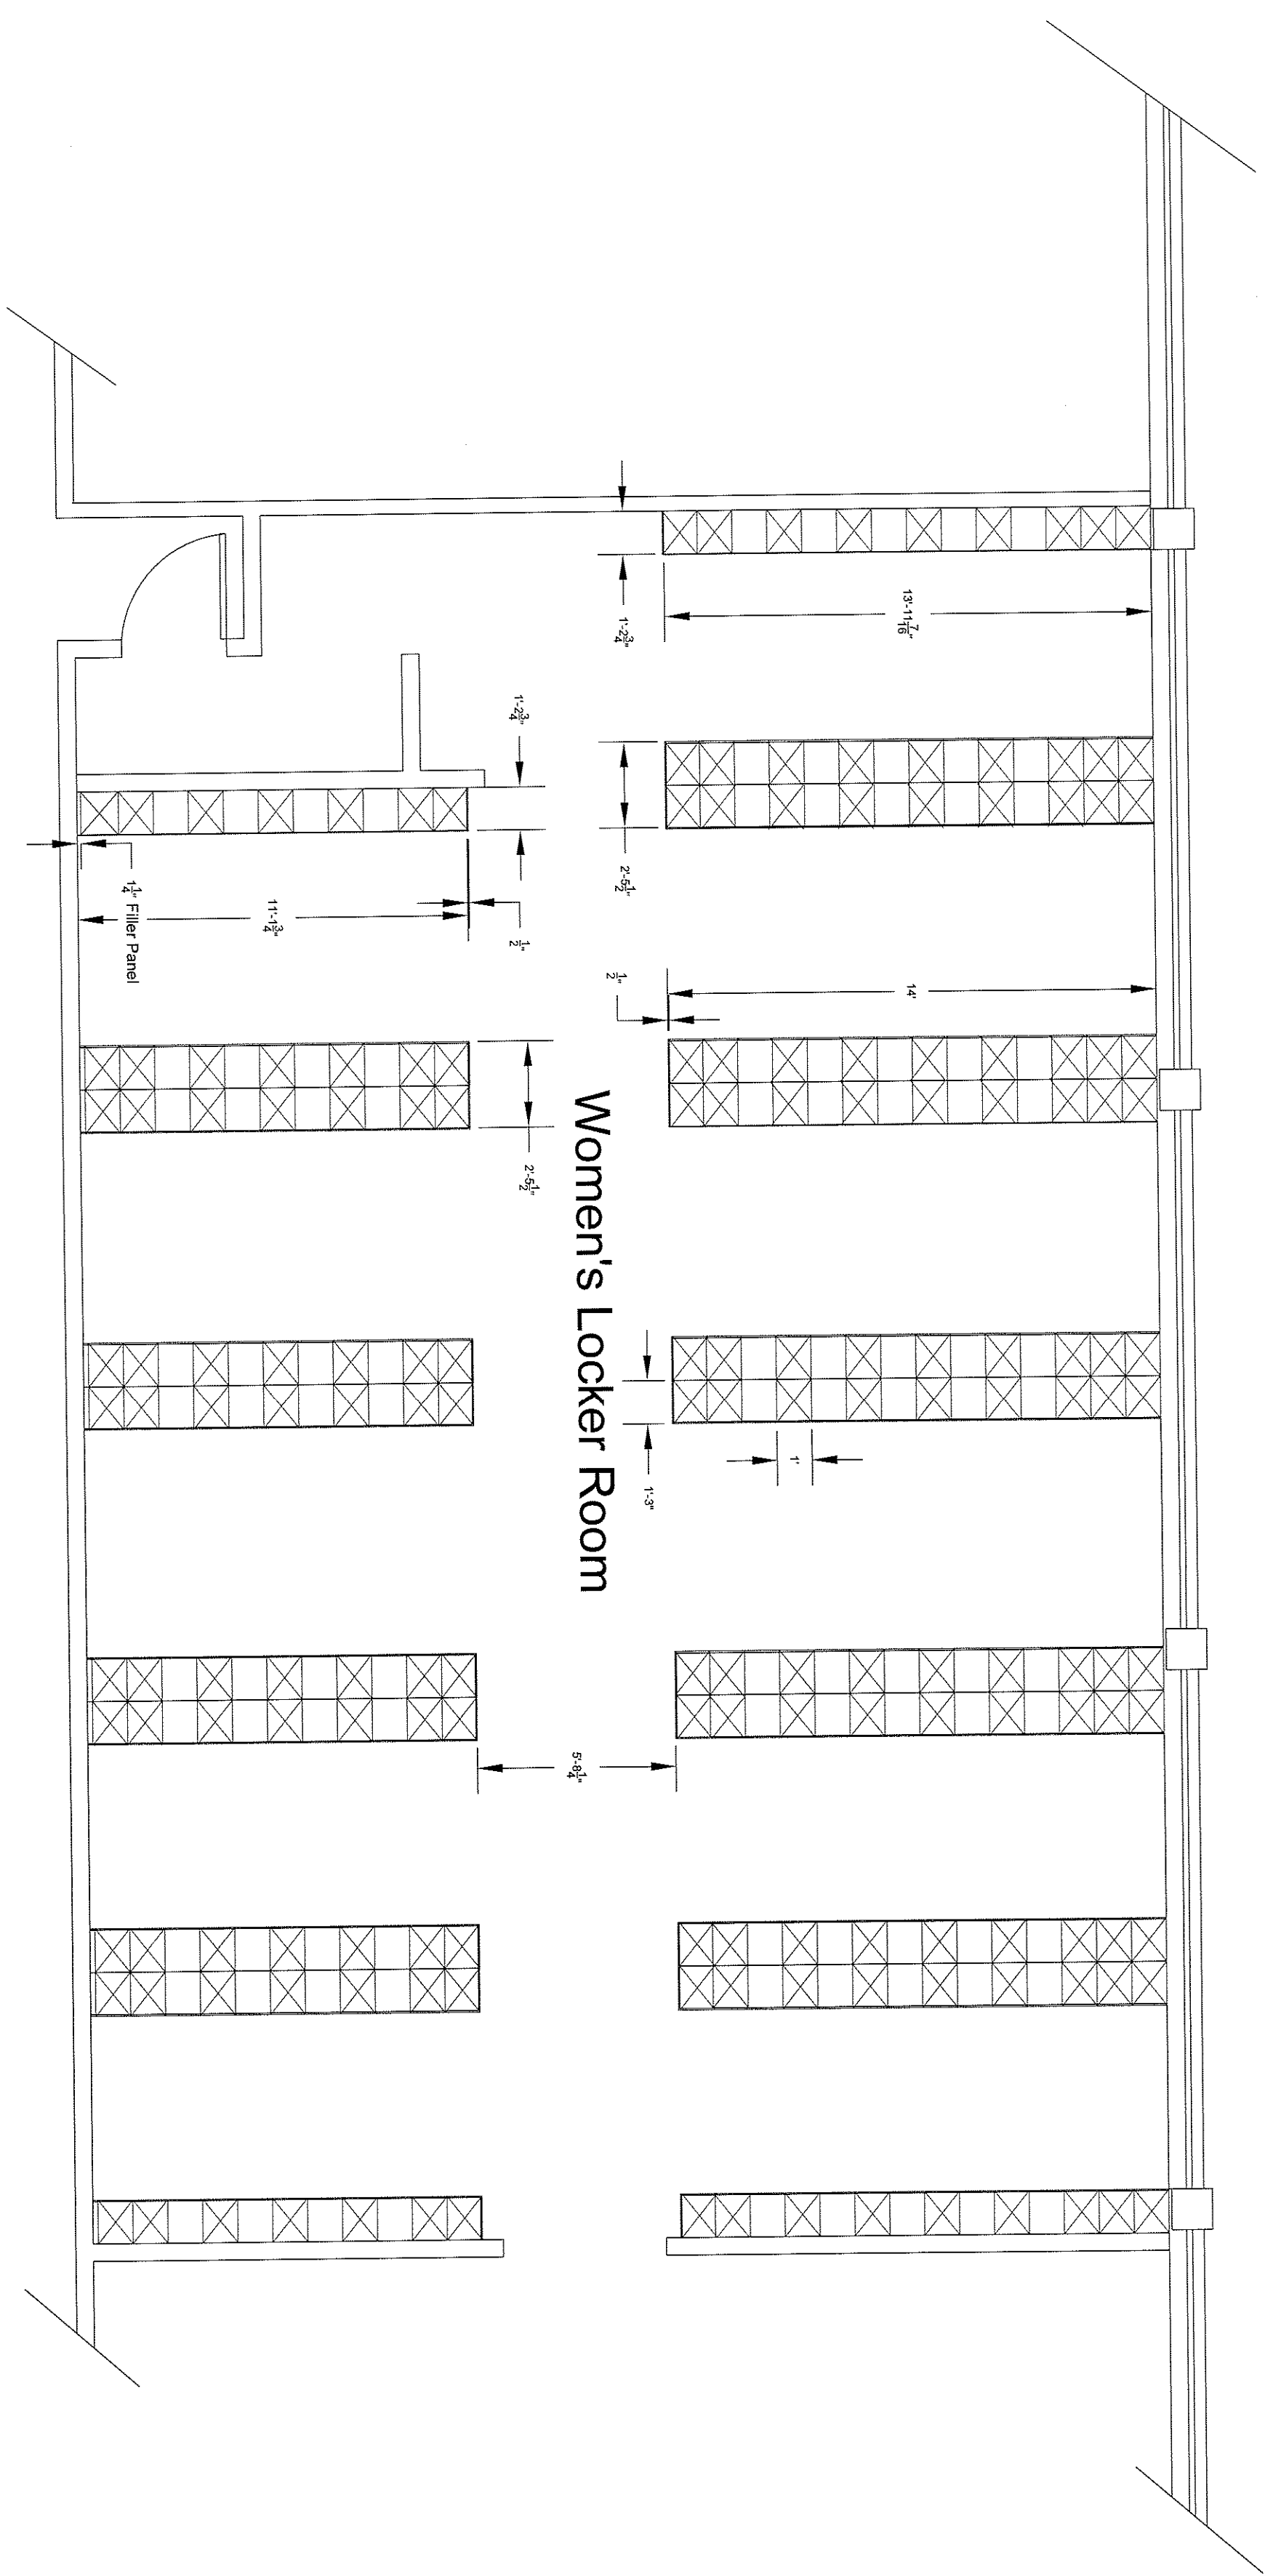

Floor Plan
 Scale: 1/4" = 1'

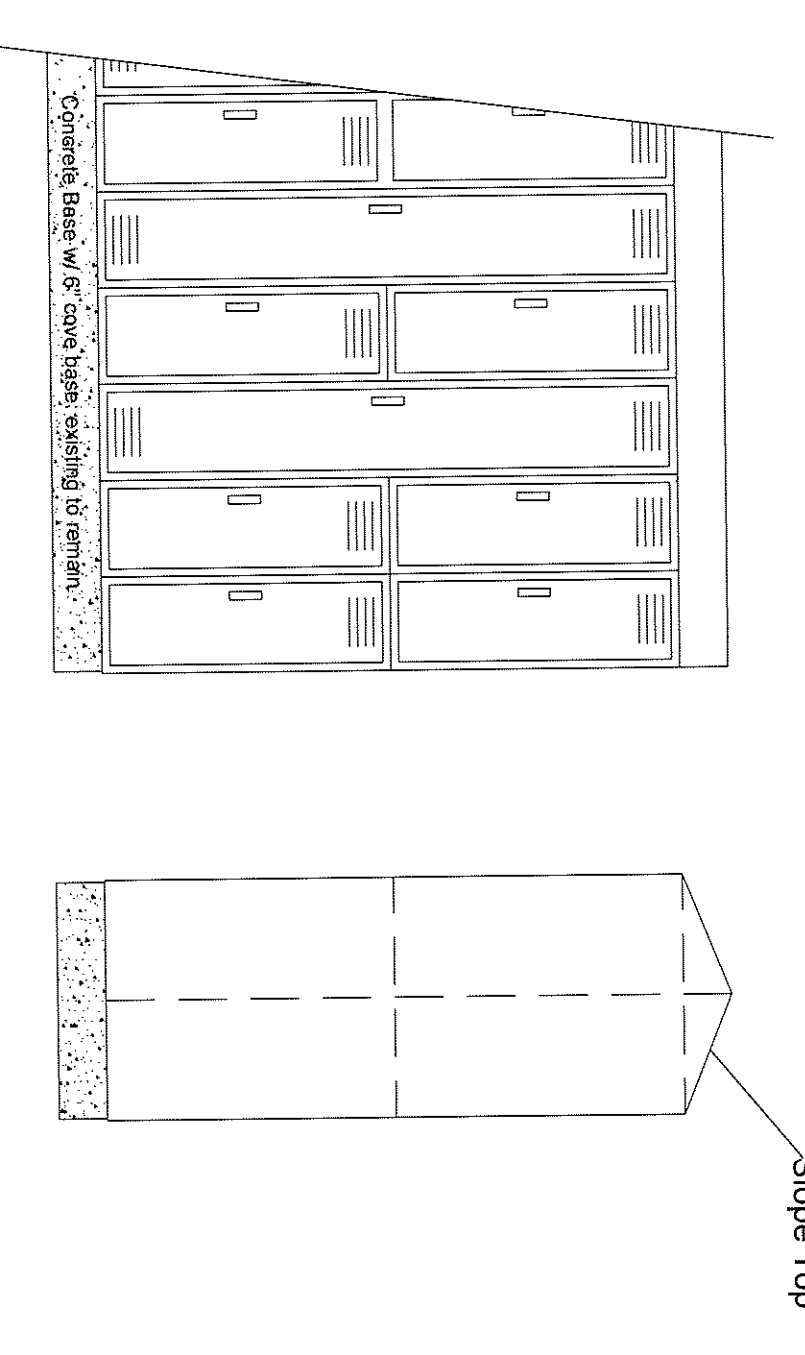

Typical Plastic Locker Detail
 Scale: 1/2" = 1'

Notes:

1. Lockers will overhang bases by 1/2".
2. All existing bases for lockers are 6" high.
3. Distances between locker bases varies.

Legend:

- ☒ 178 - 12" x 15" x 72" Plastic Locker, Double
- ☐ 100 - 12" x 15" x 72" Plastic Locker, Single

Evans Center
 Locker
 Replacement
 Scale: Varies
 Date: 7/28/2008
 Drawn By: JJK
 Locker Layout and
 Specifications