


# HACC - Central Pennsylvania's Community College

## Public Safety Training Center

### Police Tactics Training Facility

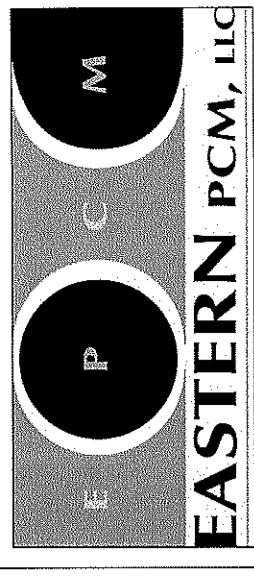

212 Locust St.  
 Suite 604,  
 Harrisburg, PA 17101  
 717.233.3816 (o)  
 717.233.1666 (f)

HACC - Central Pennsylvania's  
 Community College  
 Public Safety Training Center  
 Police Tactics Training Facility


Police Tactics  
 Training Facility

Scale: Varies

Date: 7/29/2008  
 Drawn By: JJK


Schematic Design

**A - 1**

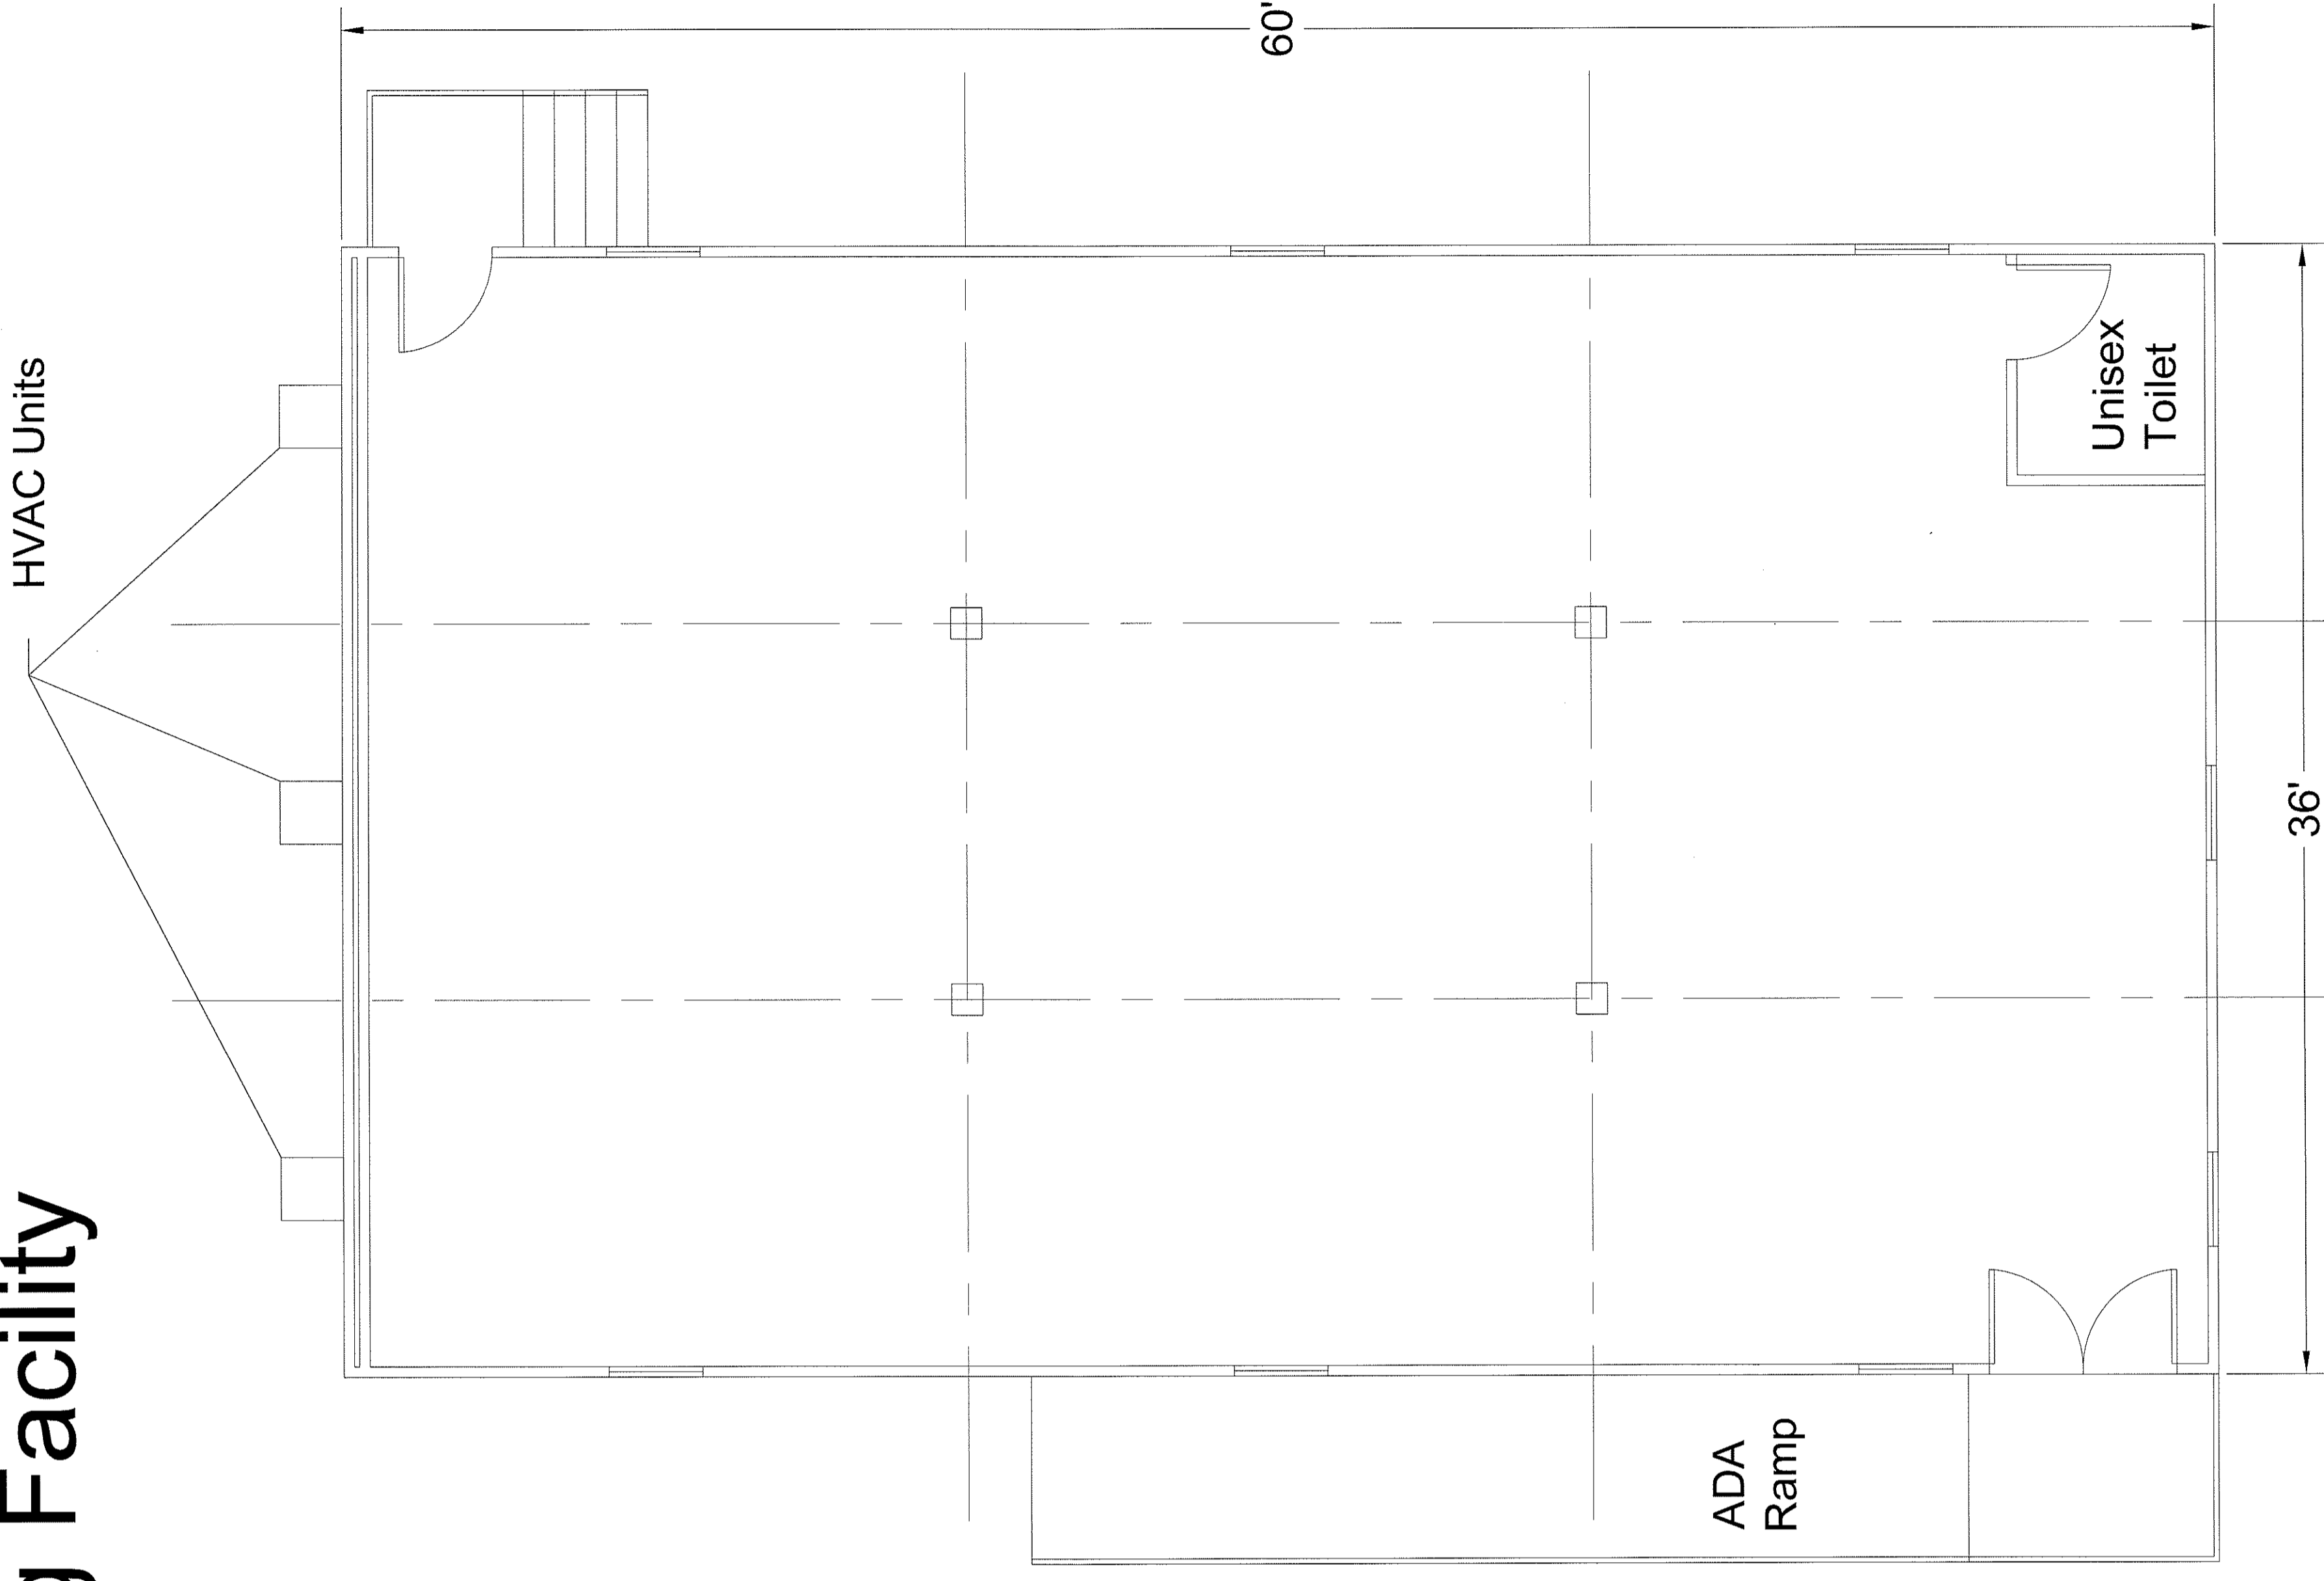

**FLOOR PLAN**

Scale: 1/4" = 1'

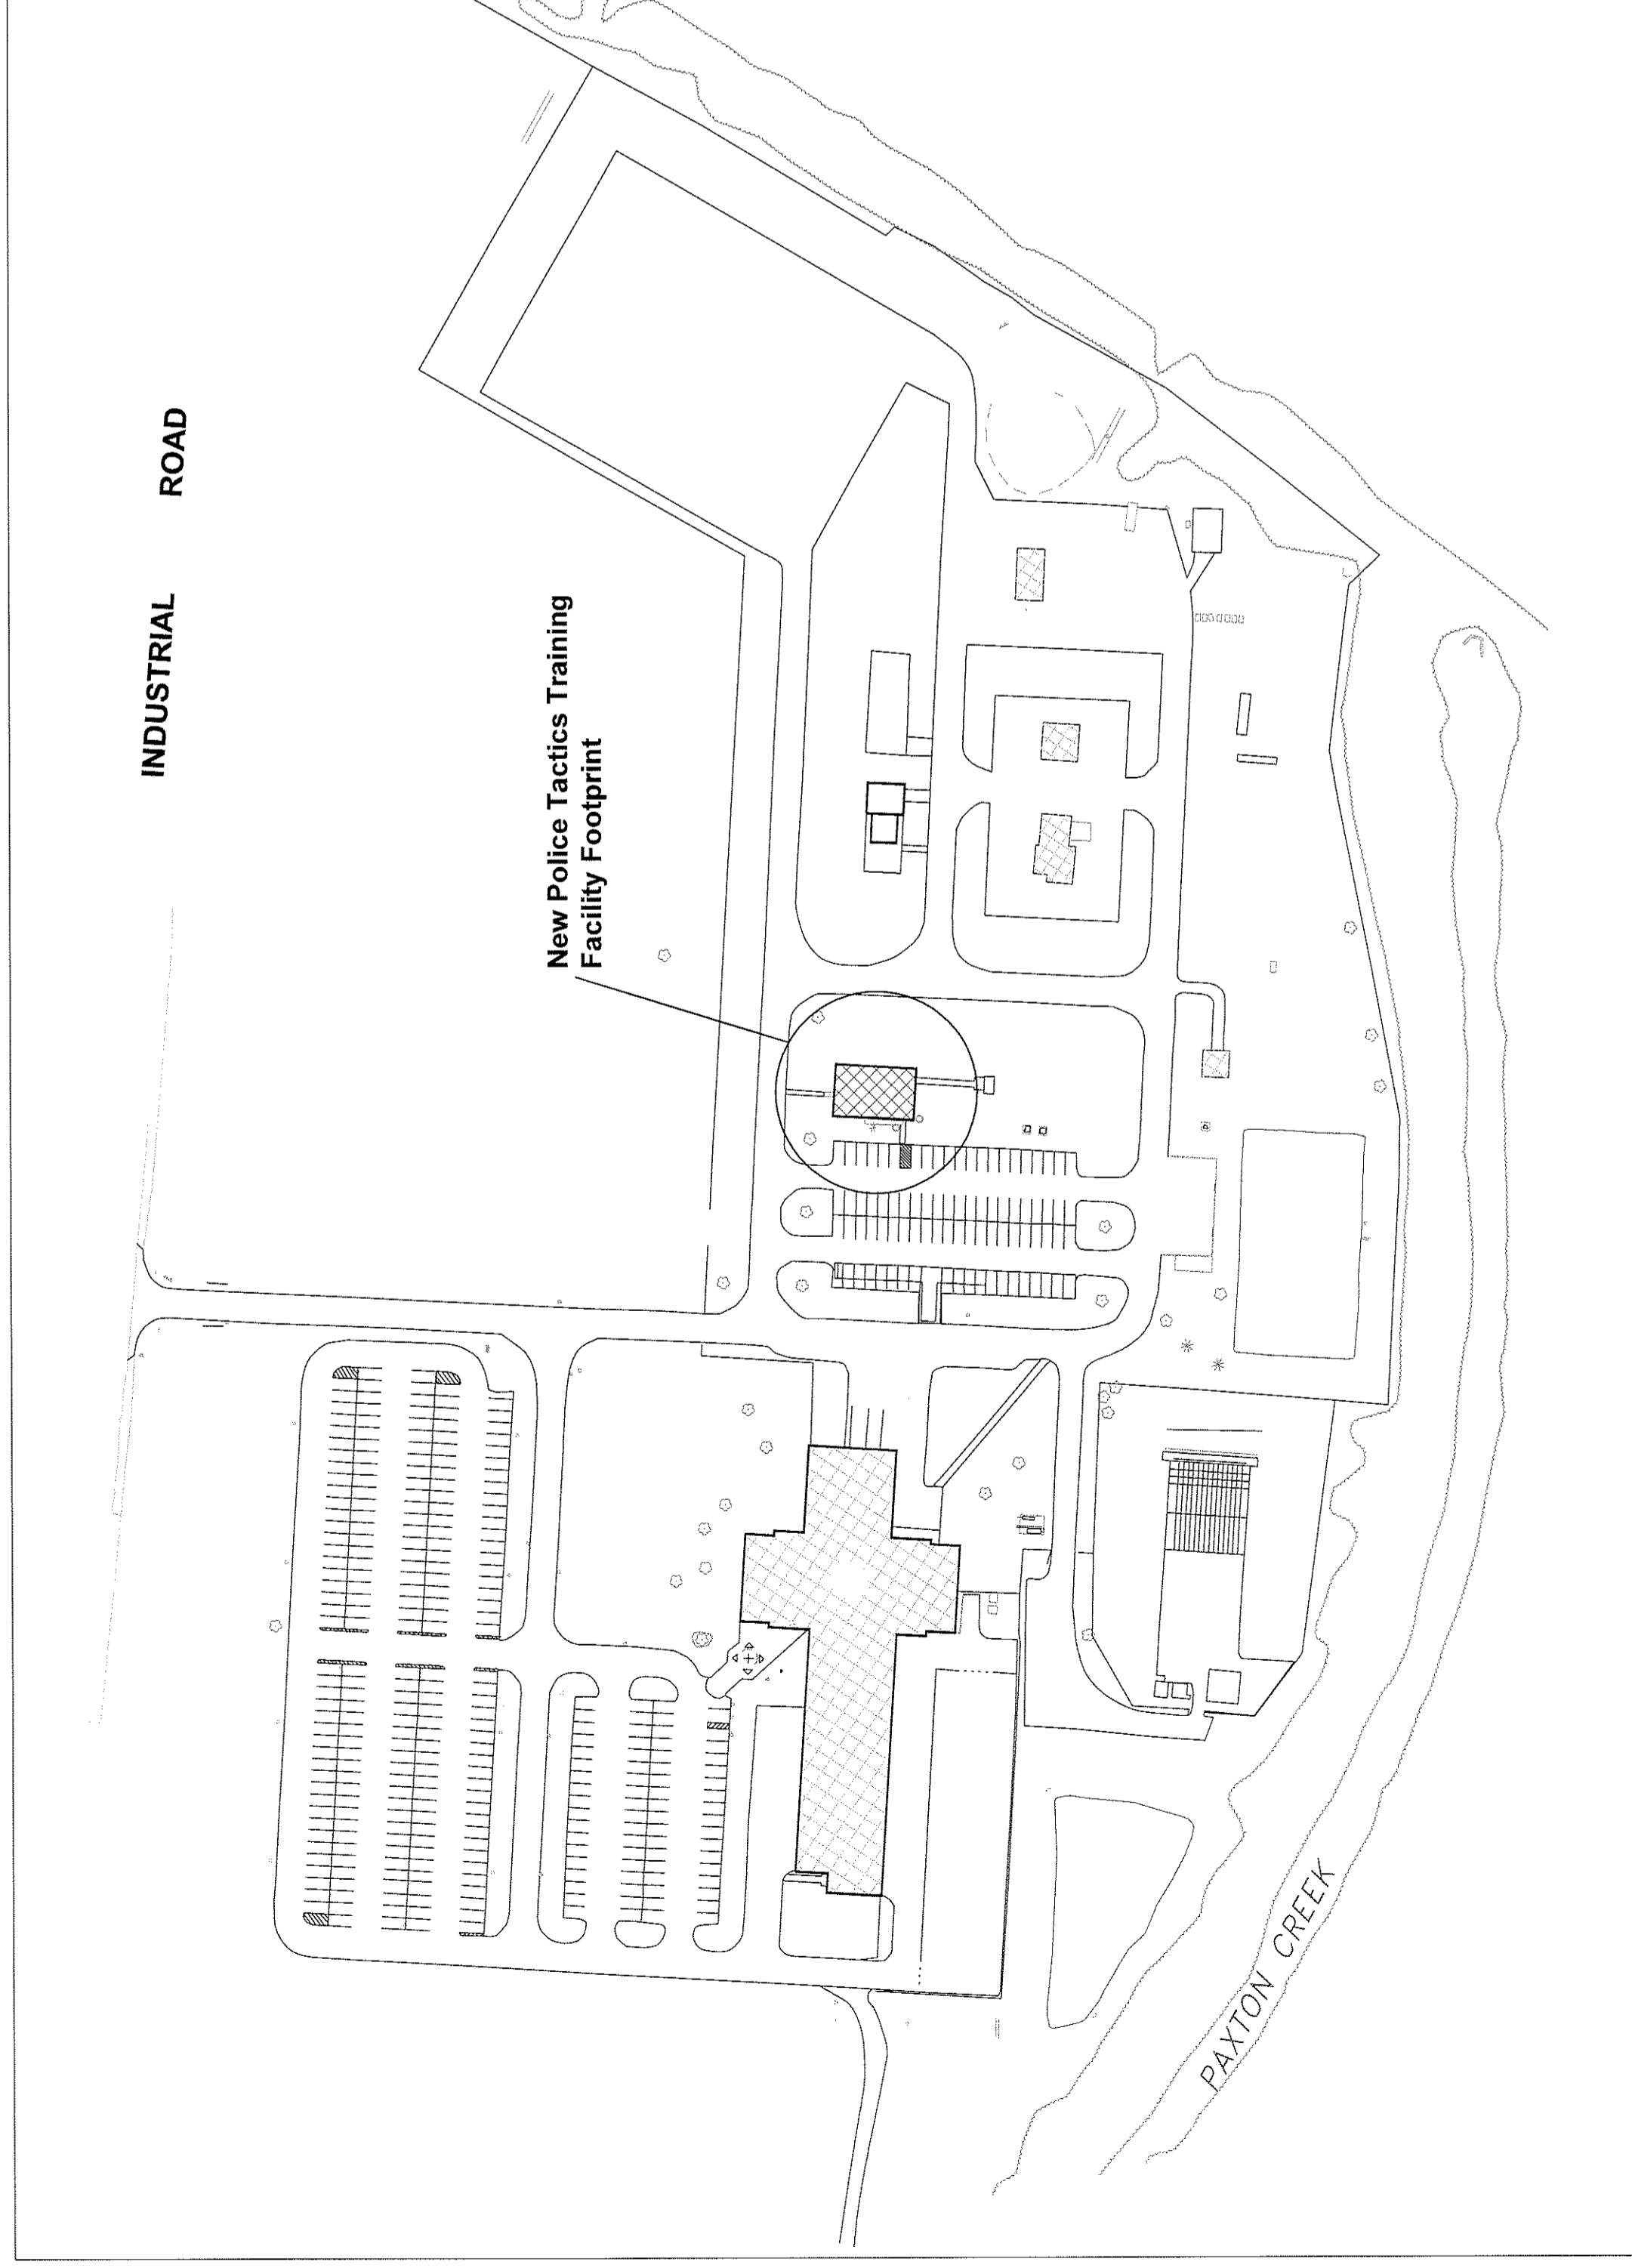

**SITE PLAN**

Scale: N.T.S.