


1 SITE PLAN
A-1 NOT TO SCALE

PENNSYLVANIA AVENUE

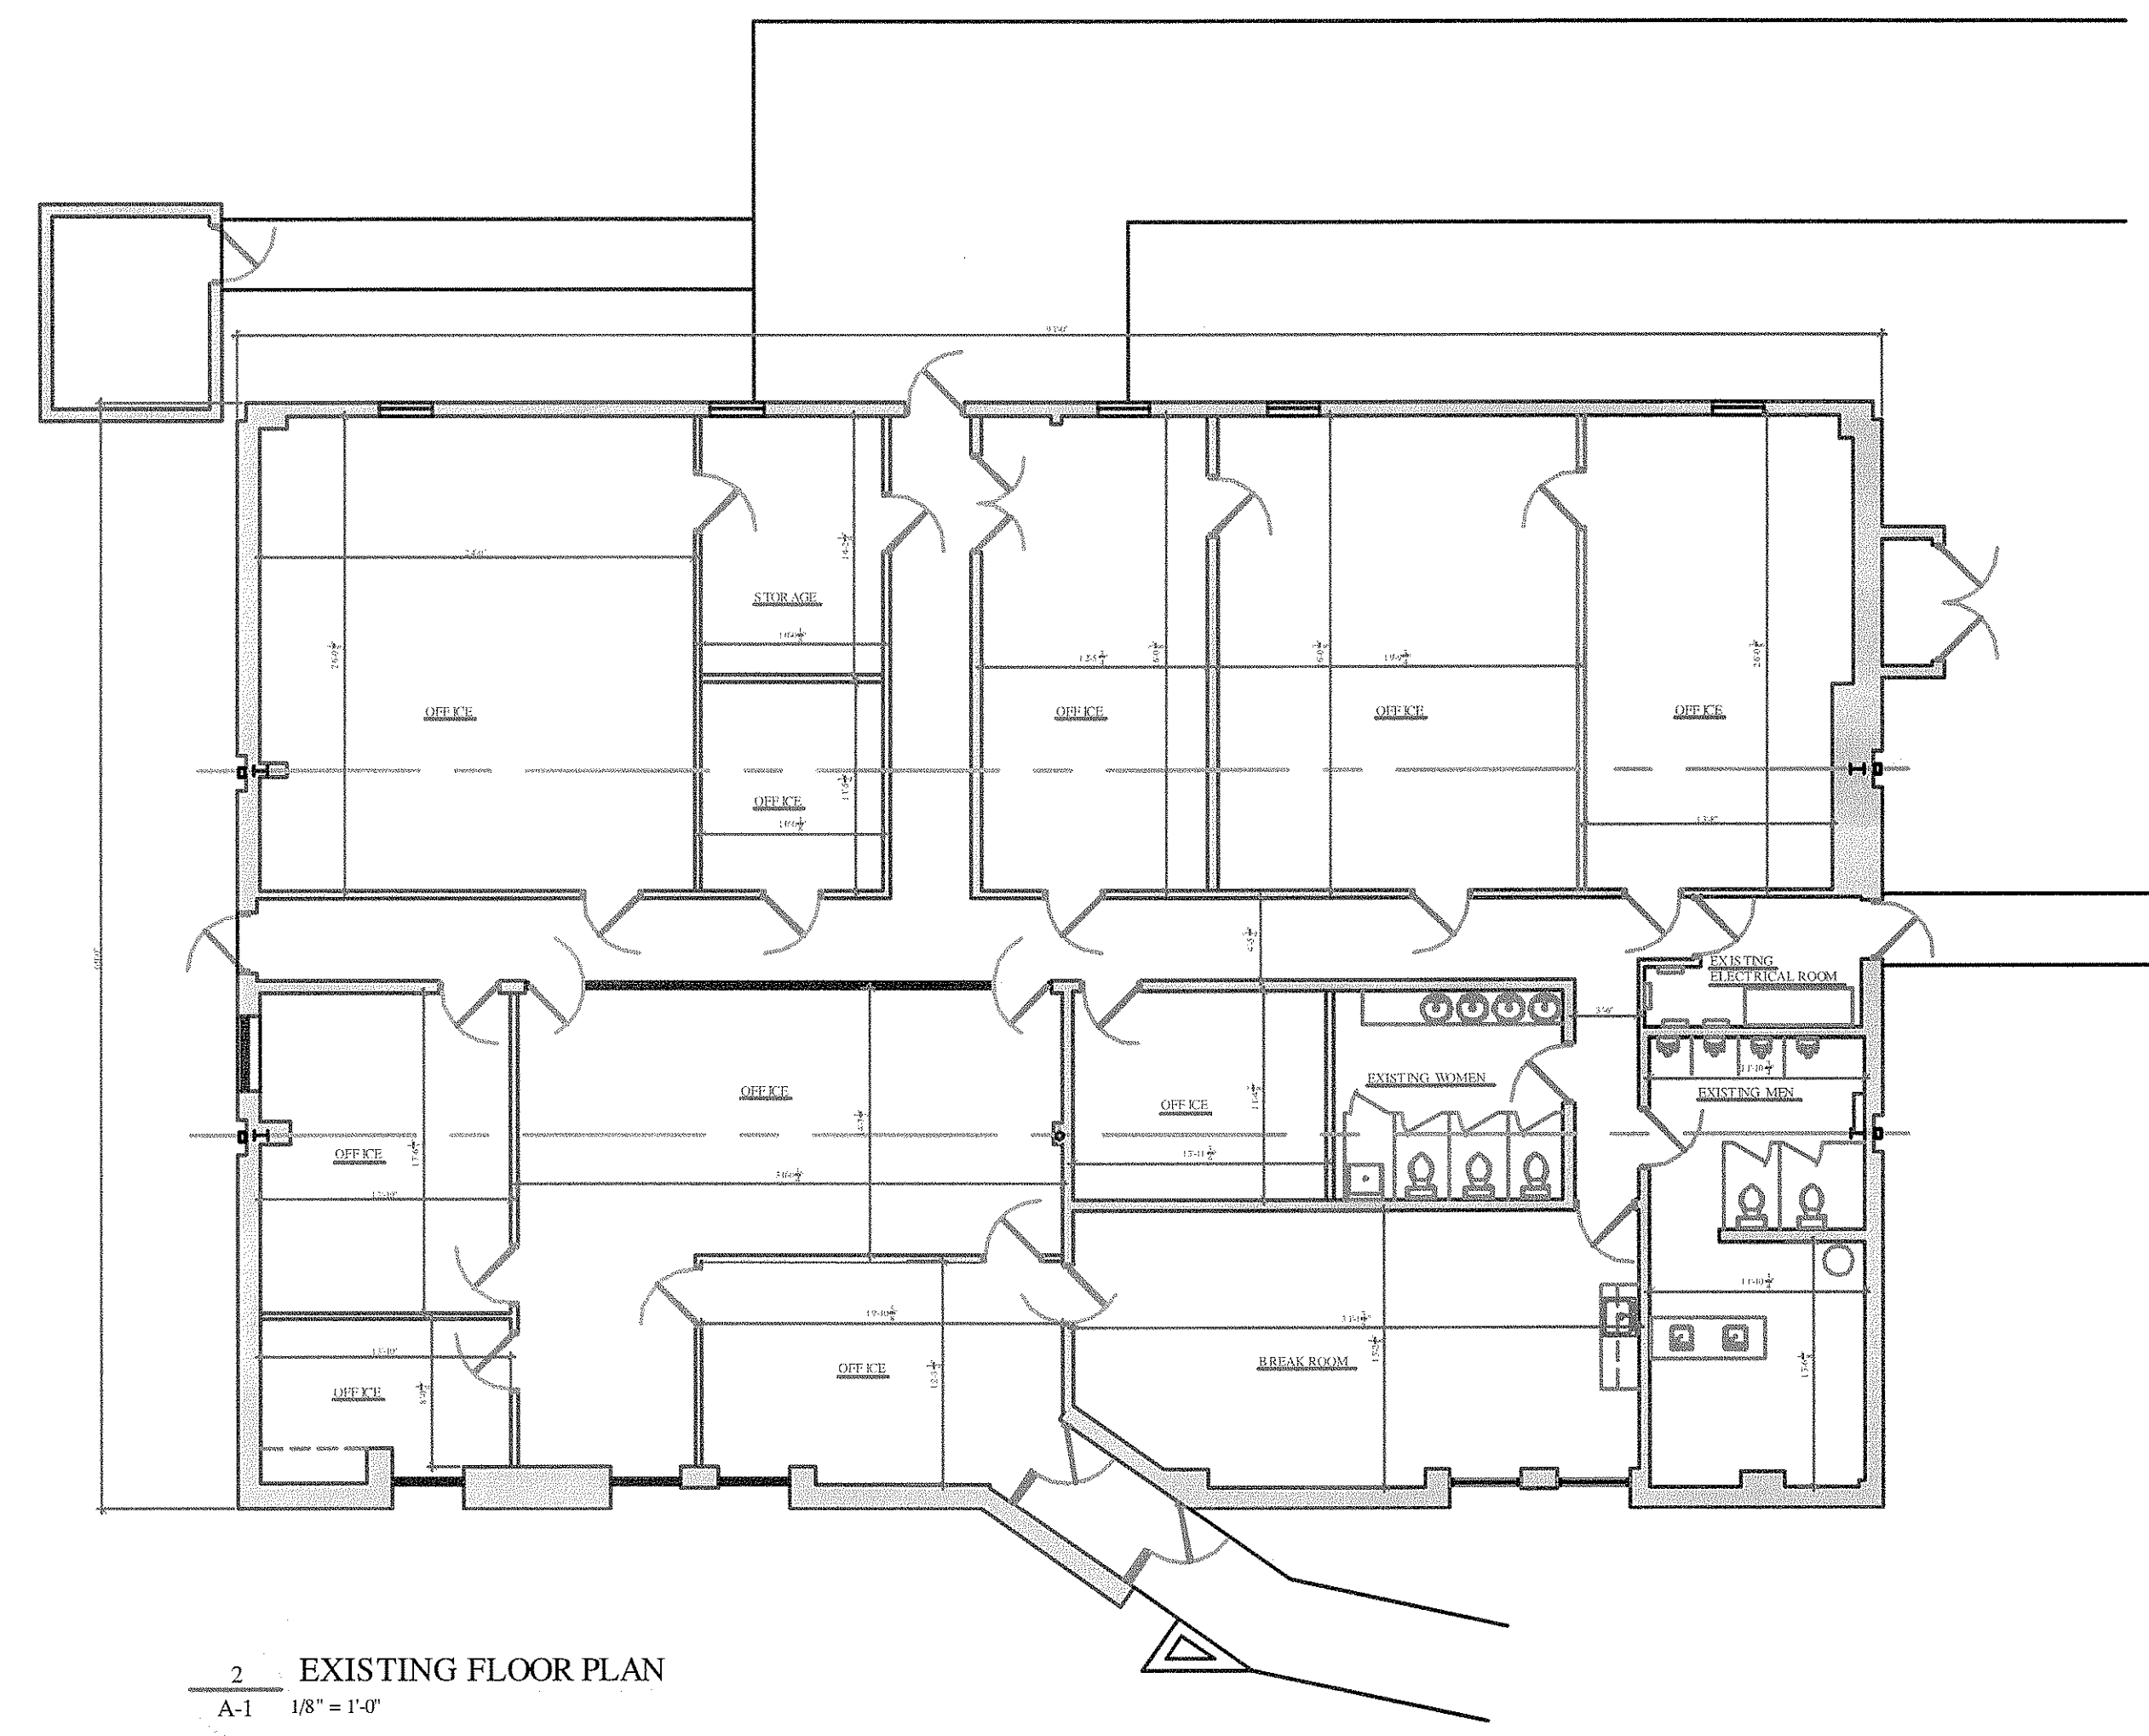

2 EXISTING FLOOR PLAN
A-1 1/8" = 1'-0"

CONTACT:	(717)764-0452
JEFF SPANGLER R.D. MARKEY, INC. 76 WILLOW SPRINGS CIRCLE YORK, PA 17406-8428	
BUILDING INFO:	
TYPE OF CONSTRUCTION: VB ZONED LIGHT INDUSTRIAL	
SQUARE FOOTAGE:	5,460 EXISTING SQ. FEET
OCCUPANT LOAD:	
NOTES:	

EXISTING FLOOR PLAN