



Project Name	CAFE AND KITCHEN
Client	HACC
Date	04.20.10
Sheet No.	
Scale	
Drawn	
Checked	
Approved	

CAFE AND KITCHEN


A405

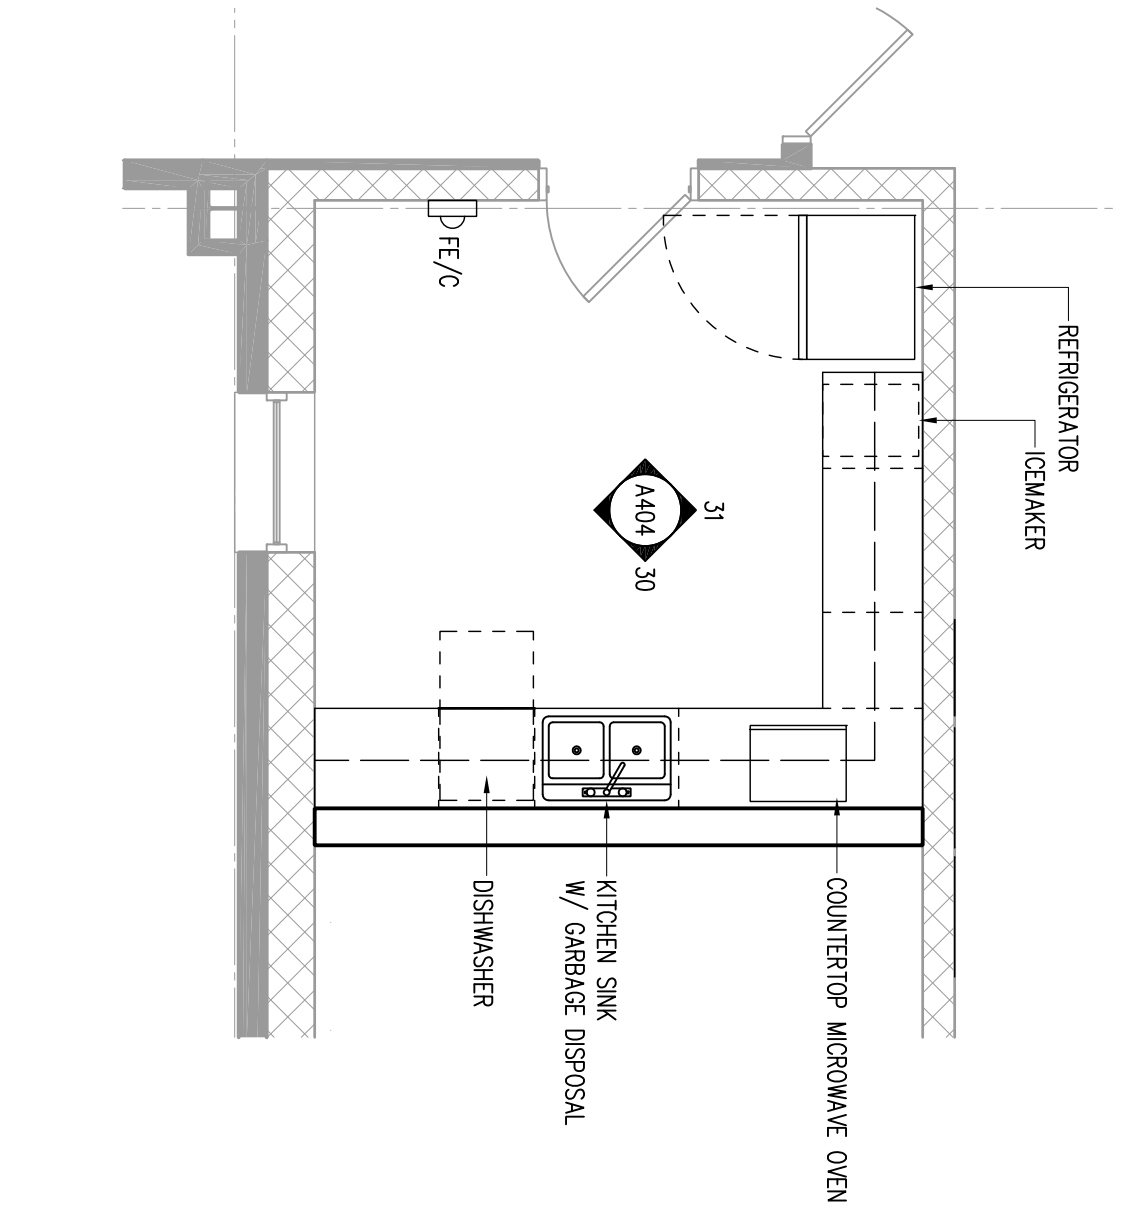


ENLARGED PLAN: KITCHEN
SCALE: 1/4" = 1'-0"

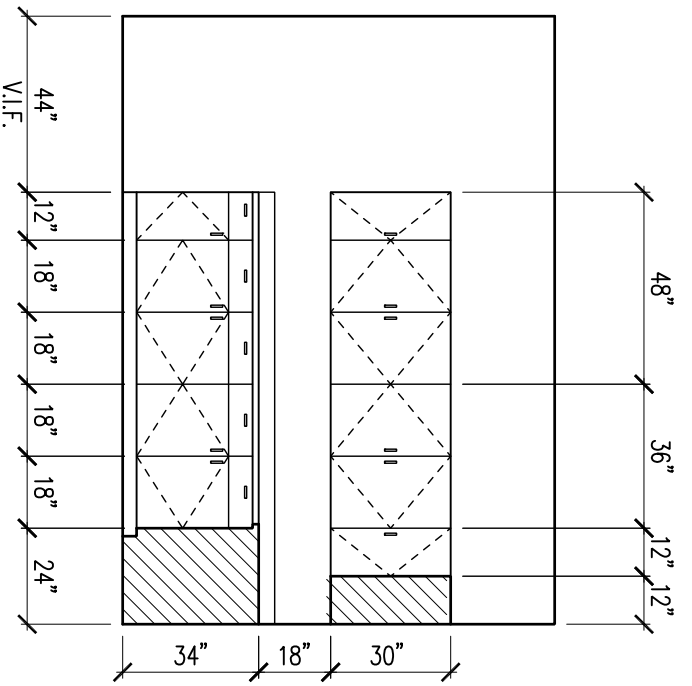

ELEVATION 31
SCALE: 1/4" = 1'-0"

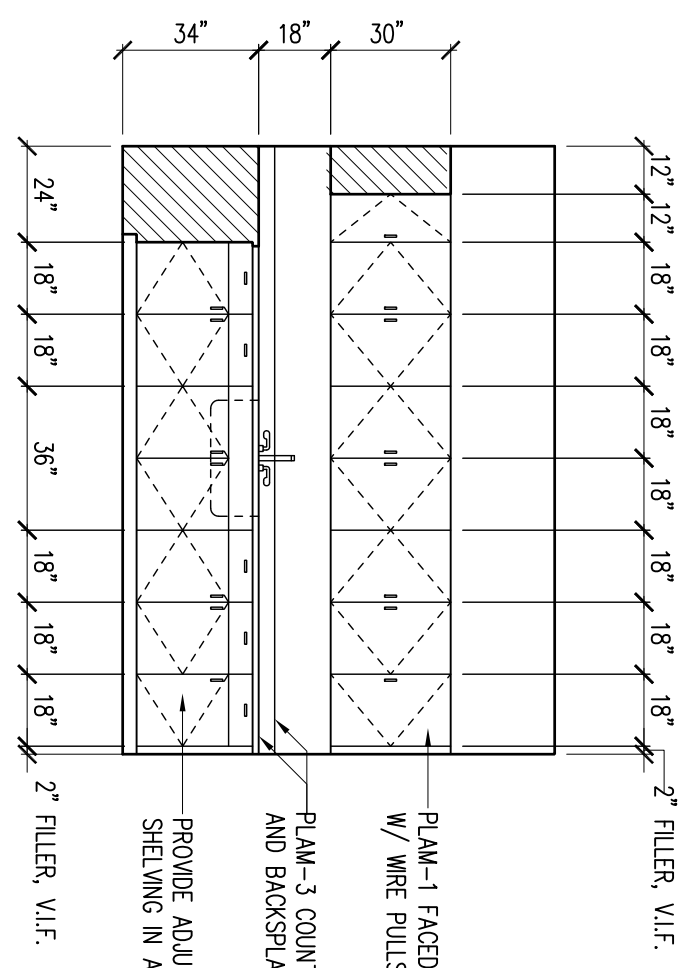


ELEVATION 30
SCALE: 1/4" = 1'-0"

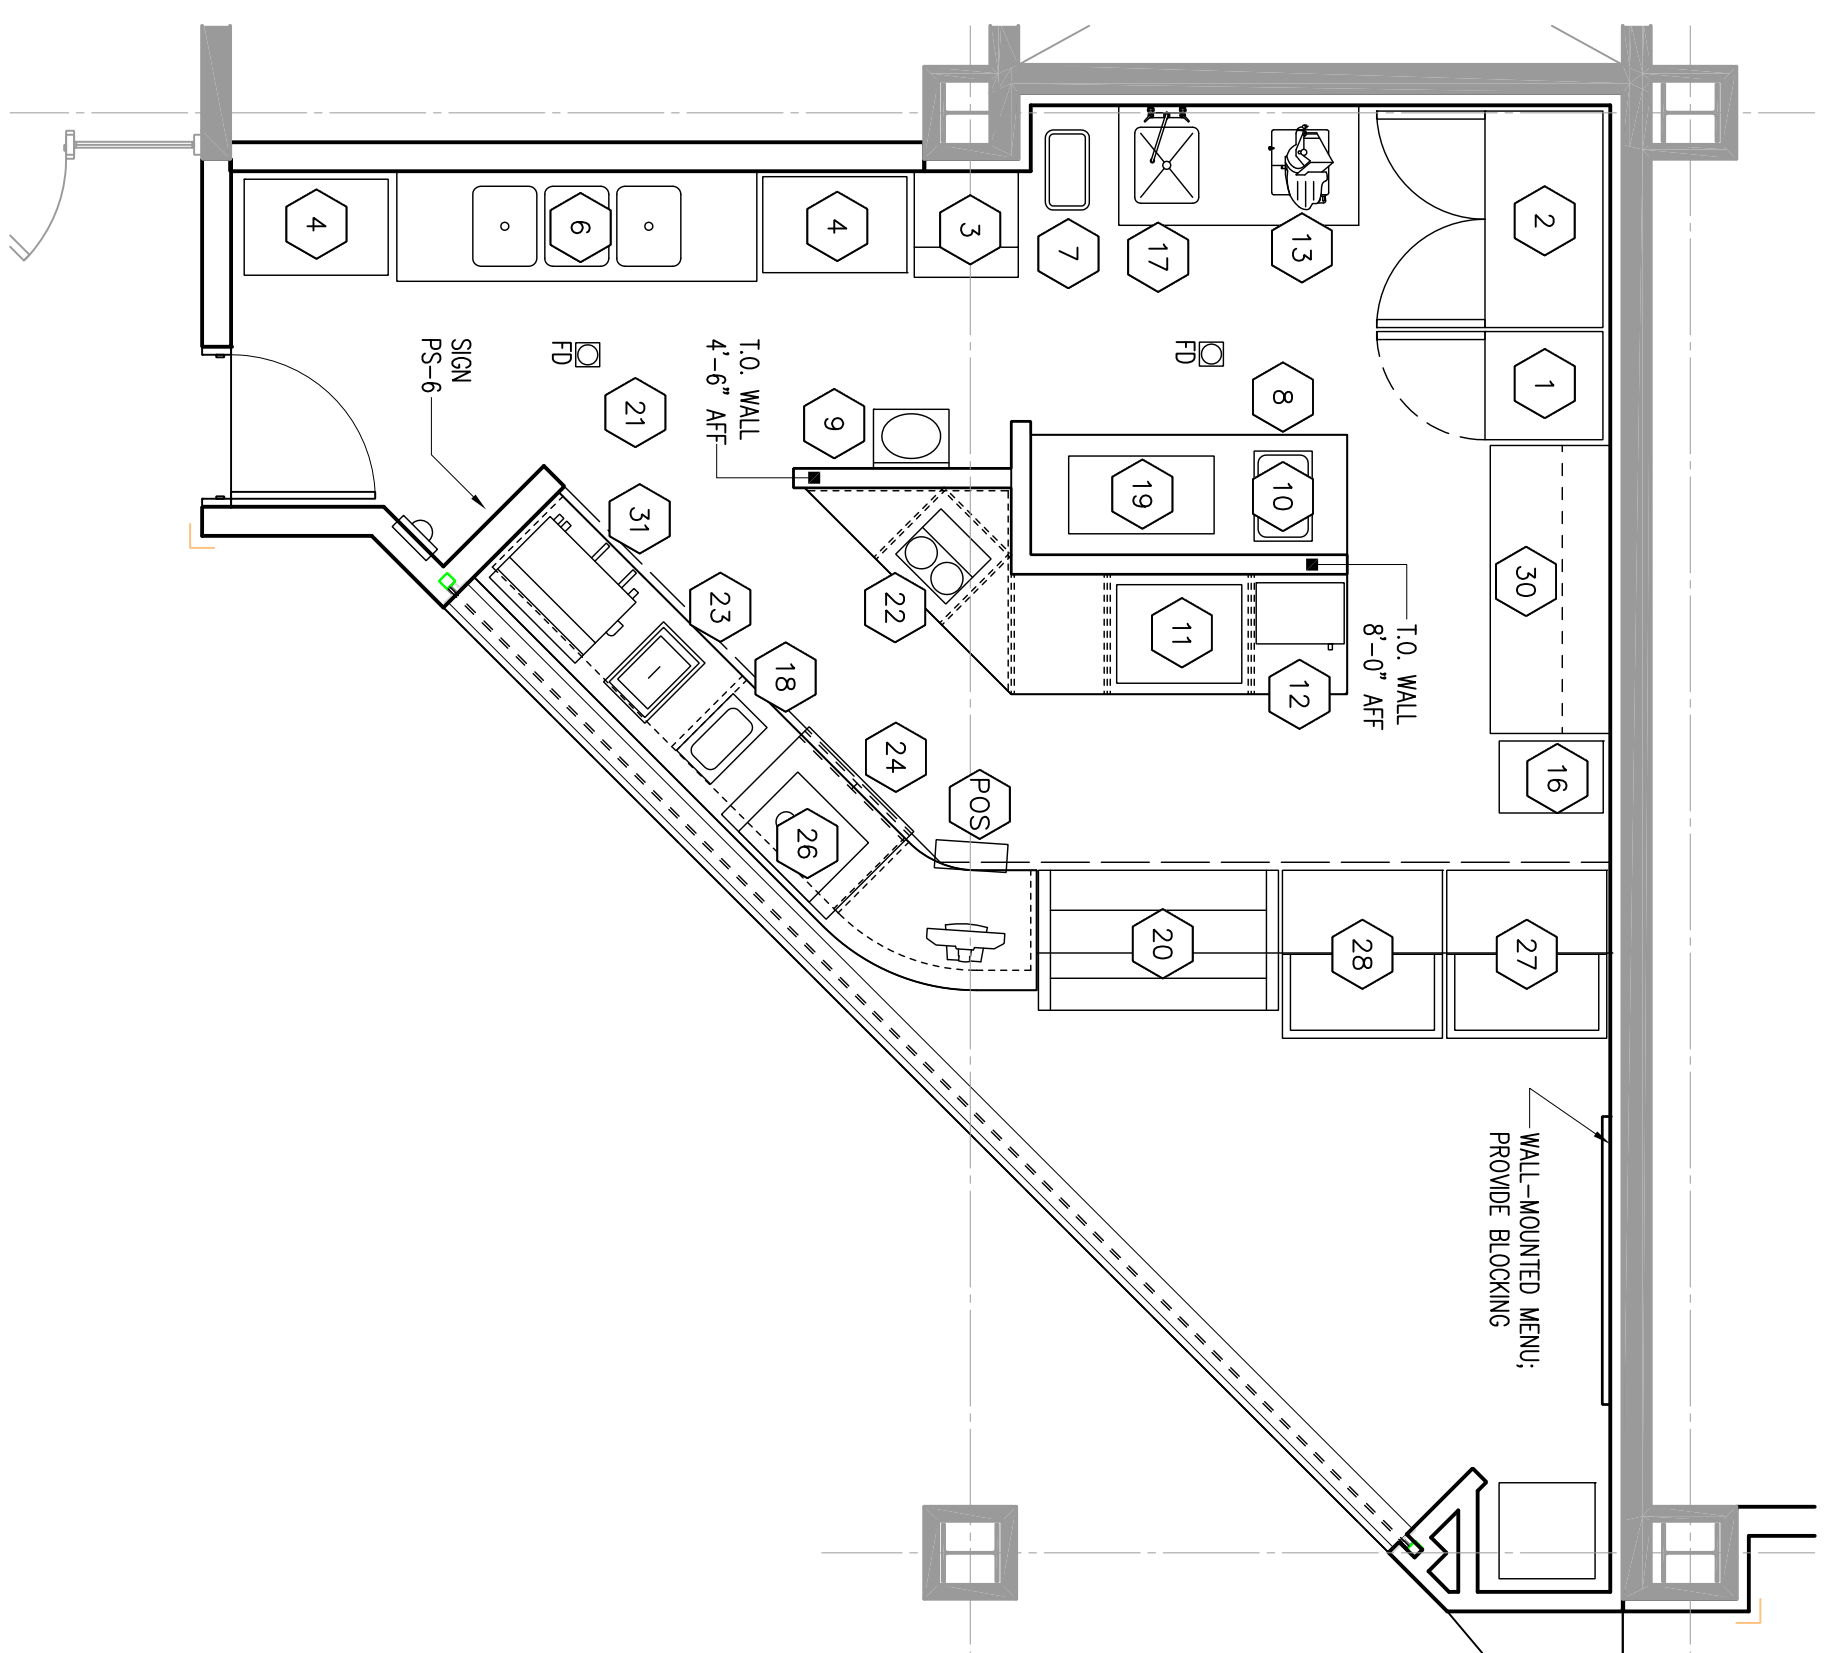


ENLARGED PLAN: SECOND FLOOR CAFE
SCALE: 1/4" = 1'-0"

ITEM	DESCRIPTION
1	REACH-IN REFRIGERATOR
2	REACH-IN FREEZER - TWO DOOR
3	ICE MAKER
4	SHELVING
5	POT RACK
6	3-COMPARTMENT SINK
7	TRASH CONTAINER
8	WORK TABLE 30" x 78"
9	HAND SINK
10	FOOD WARMER, COUNTERTOP- ELECTRIC
11	PANINI GRILL
12	MICROWAVE OVEN
13	FOOD SLICER
14	NUMBER NOT USED
15	BUN PAN RACK
16	WORK TABLE 30" X 60"
17	FOOD WARMER, COUNTERTOP- ELECTRIC
18	OVEN, CONVEYOR BAKE- ELECTRIC
19	REFRIGERATED COUNTER, SANDWICH TOP
20	PAPER CUP DISPENSER
21	COFFEE BREWER
22	ICE BIN, DROP-IN TYPE
23	REACH-IN REFRIGERATOR, UNDERCOUNTER, MOBILE
24	CAPPUCCINO MACHINE
26	NON-REFRIGERATED BAKERY MERCHANDISER
27	REFRIGERATED BAKERY MERCHANDISER
28	REFRIGERATED BAKERY MERCHANDISER
29	REFRIGERATED BAKERY MERCHANDISER
30	WORK TABLE 30" x 72" w/ (2) 12" SHELVES
31	BEVERAGE DISPENSER BY OTHERS


33

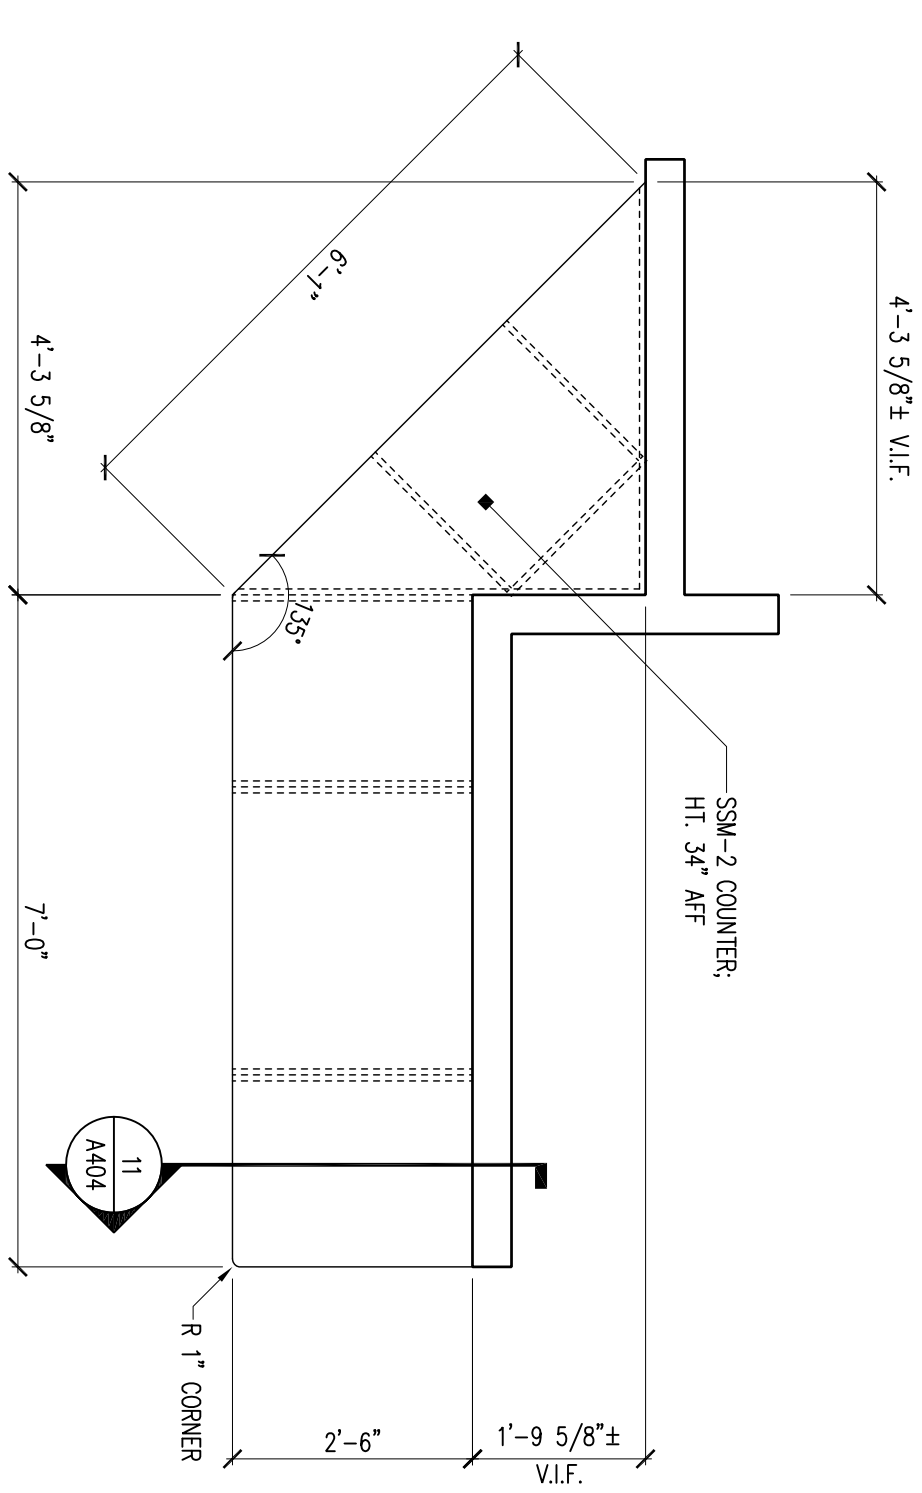


PLAN: CAFE PREP COUNTER
SCALE: 1/2" = 1'-0"

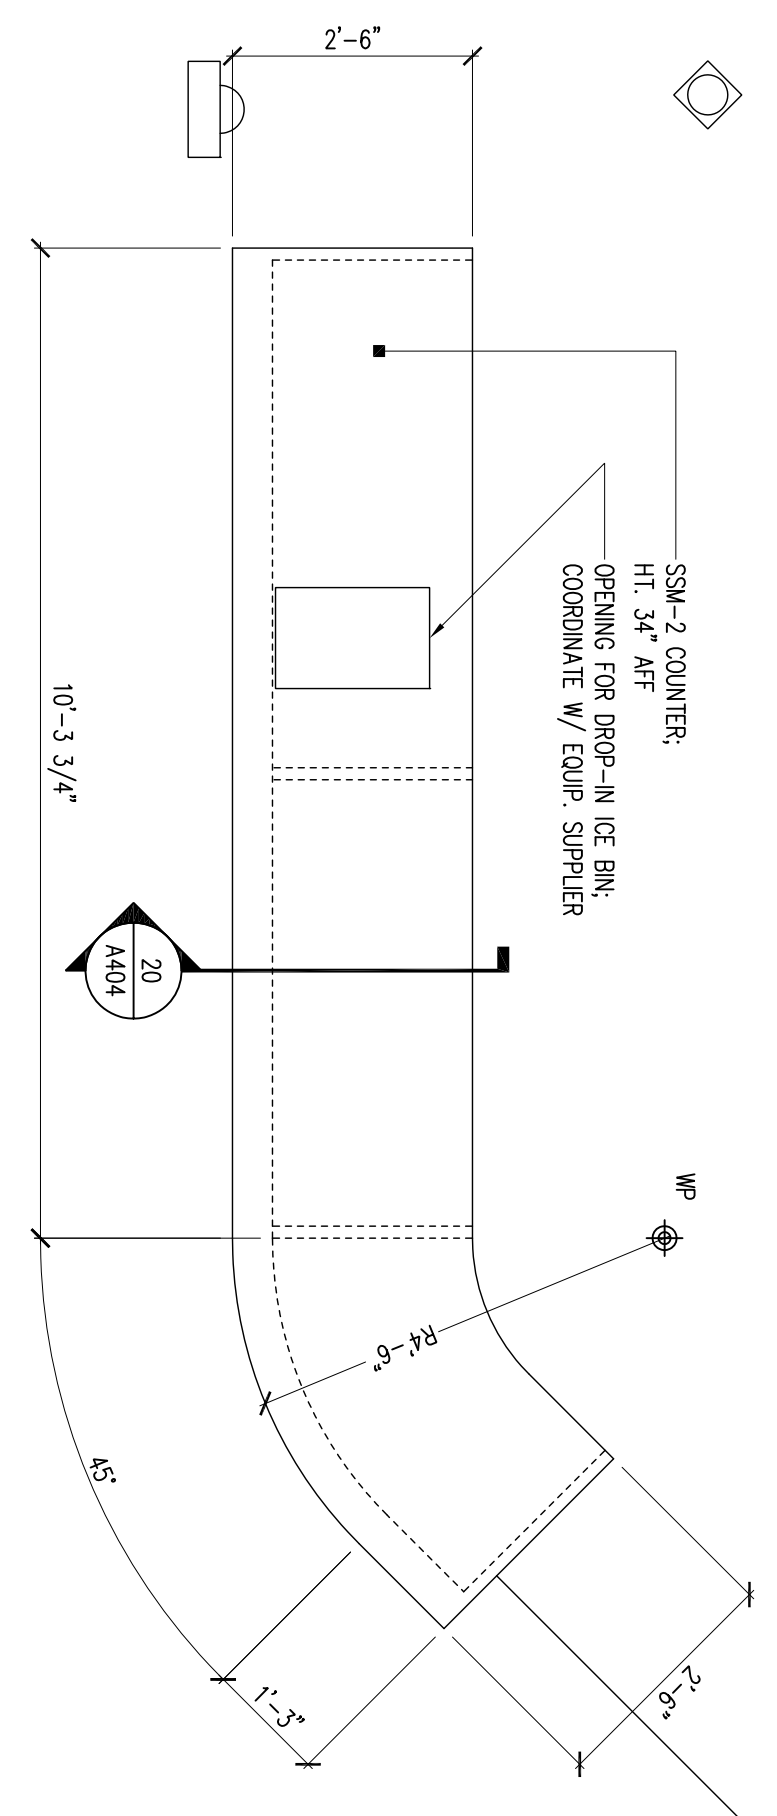

PLAN: CAFE SERVING COUNTER
SCALE: 1/2" = 1'-0"

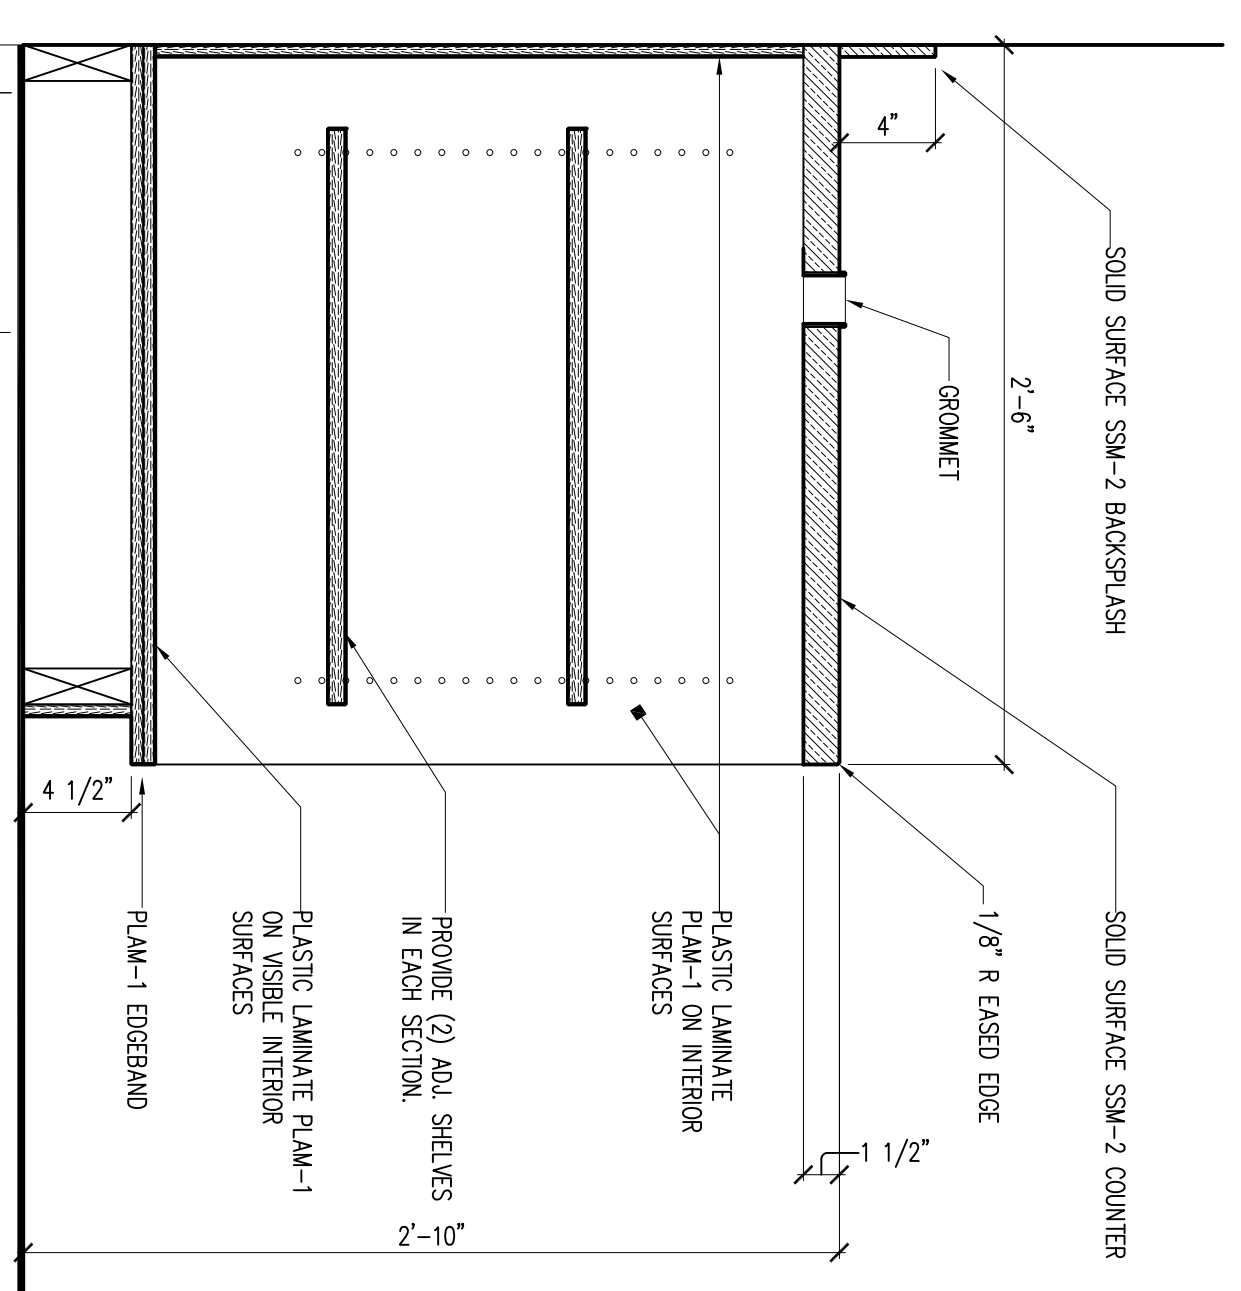

SECTION: CAFE PREP COUNTER
SCALE: 1/2" = 1'-0"

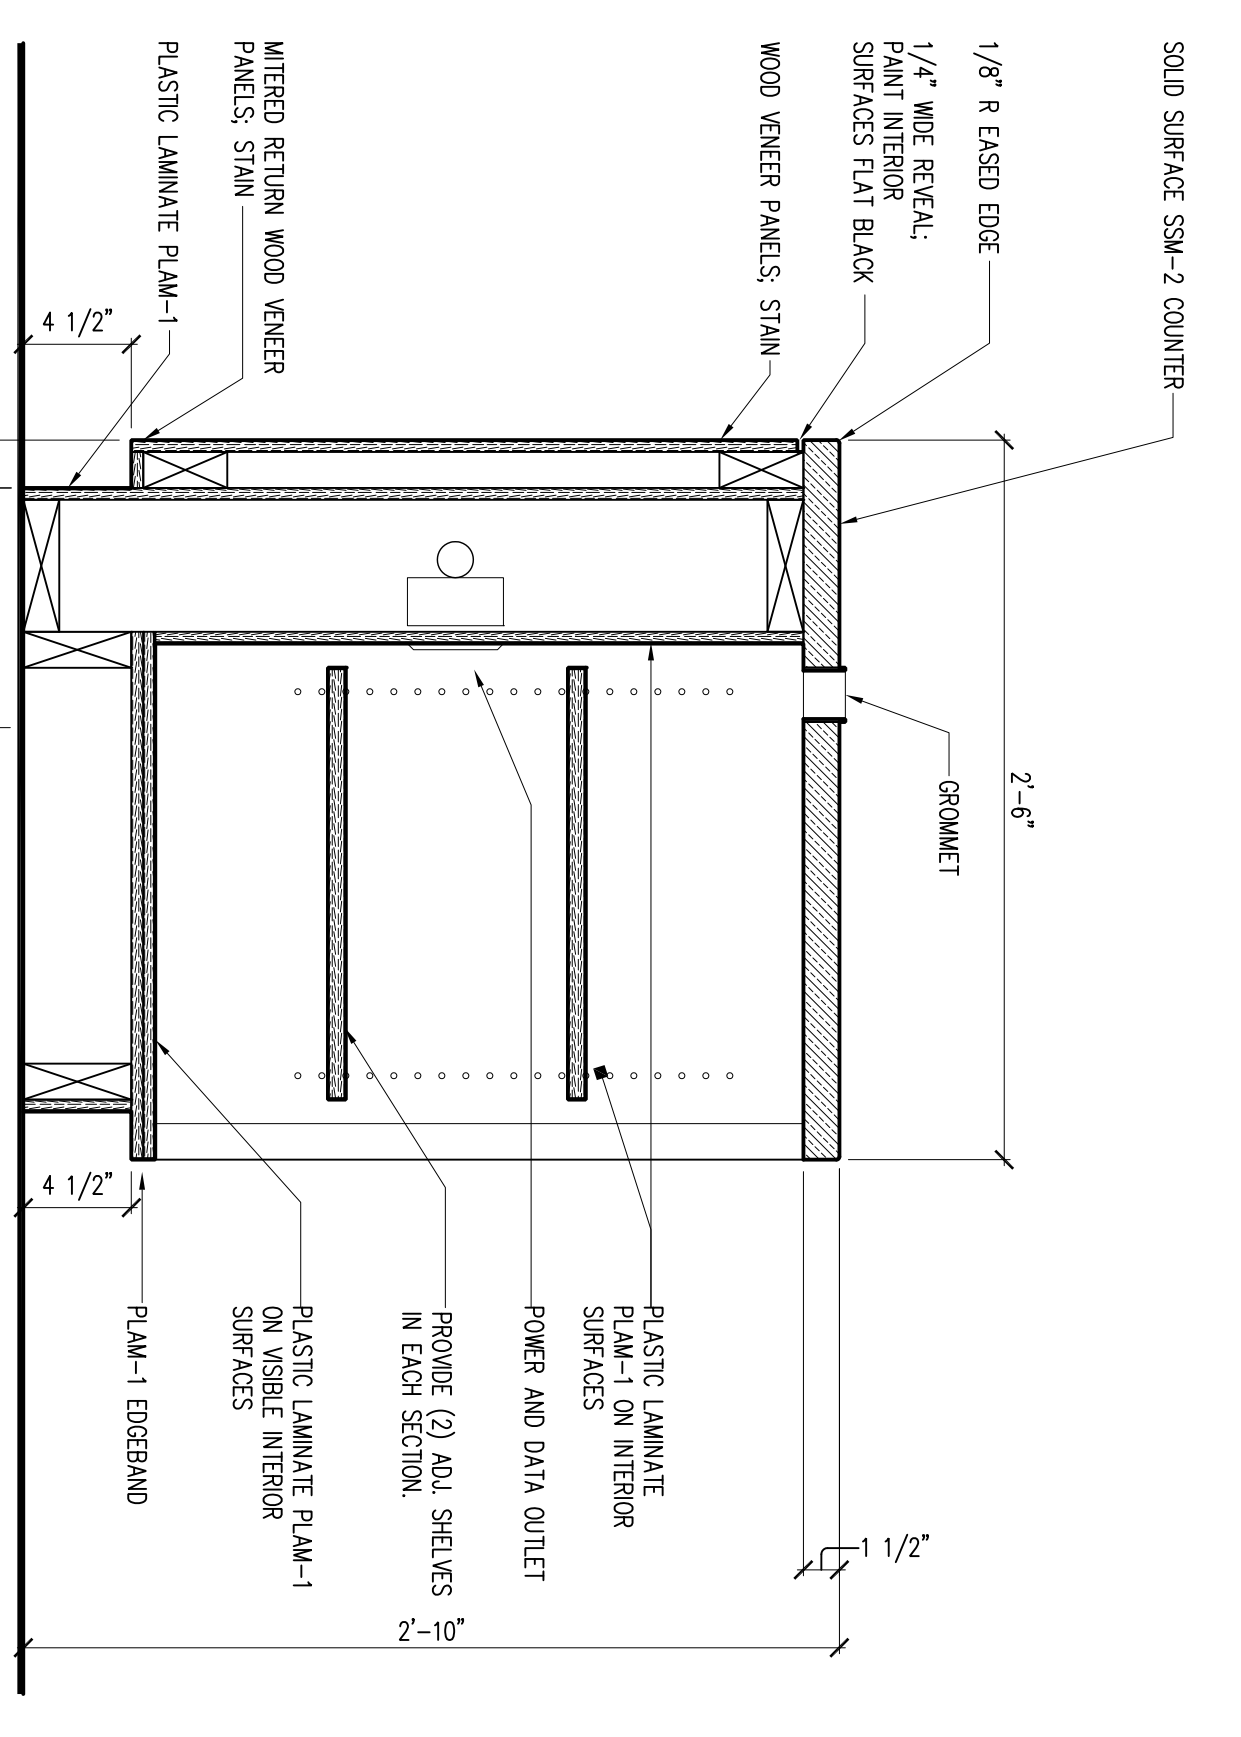

SECTION: CAFE SERVING COUNTER
SCALE: 1/2" = 1'-0"