


- LEGEND**
- EX GAS VALVE
  - EX CLEANOUT
  - EX AIR SCOURING UNIT
  - EX ELECTRIC TRANSFORMER
  - EX GAS METER
  - EX TELEPHONE FEEDSTAL
  - EX MANHOLE
  - EX FIRE INDICATOR
  - EX POST INDICATOR VALVE
  - EX WATER MANHOLE
  - EX SANITARY SEWER MANHOLE
  - EX ELECTRIC MANHOLE
  - EX TELEPHONE MANHOLE
  - EX STORM INLET MANHOLE
  - EX GAS MANHOLE
  - EX STORM WATER INLET
  - EX UNDERGROUND CABLE TELEVISION
  - EX UNDERGROUND ELECTRIC
  - EX OVERHEAD TELEPHONE
  - EX OVERHEAD CABLE TELEVISION
  - EX UNDERGROUND CABLE TELEVISION
  - EX UNDERGROUND NATURAL GAS
  - EX FIRE PROTECTION
  - EX SANITARY SEWER
  - EX SANITARY SEWER FORCE MAIN
  - EX STORM SEWER
  - EX WOODS LINE
  - EX LIGHT STANDOFF
  - EX SIGN
  - EX RAMPART
  - EX RAILROAD
  - EX ELECTRIC TRANSMISSION TOWER
  - EX RISH
  - EX TREE
  - EX FINE
  - RIGHT-OF-WAY LINE
  - PROPERTY LINE
  - EX SPOT ELEVATION
  - TRANSFORMER POINT
  - PROPERTY CORNER
  - BENCHMARK

**PARKING SUMMARY**

HANDICAP - 18 SPACES PROVIDED  
 PARKING SPACES - 638 SPACES PROVIDED

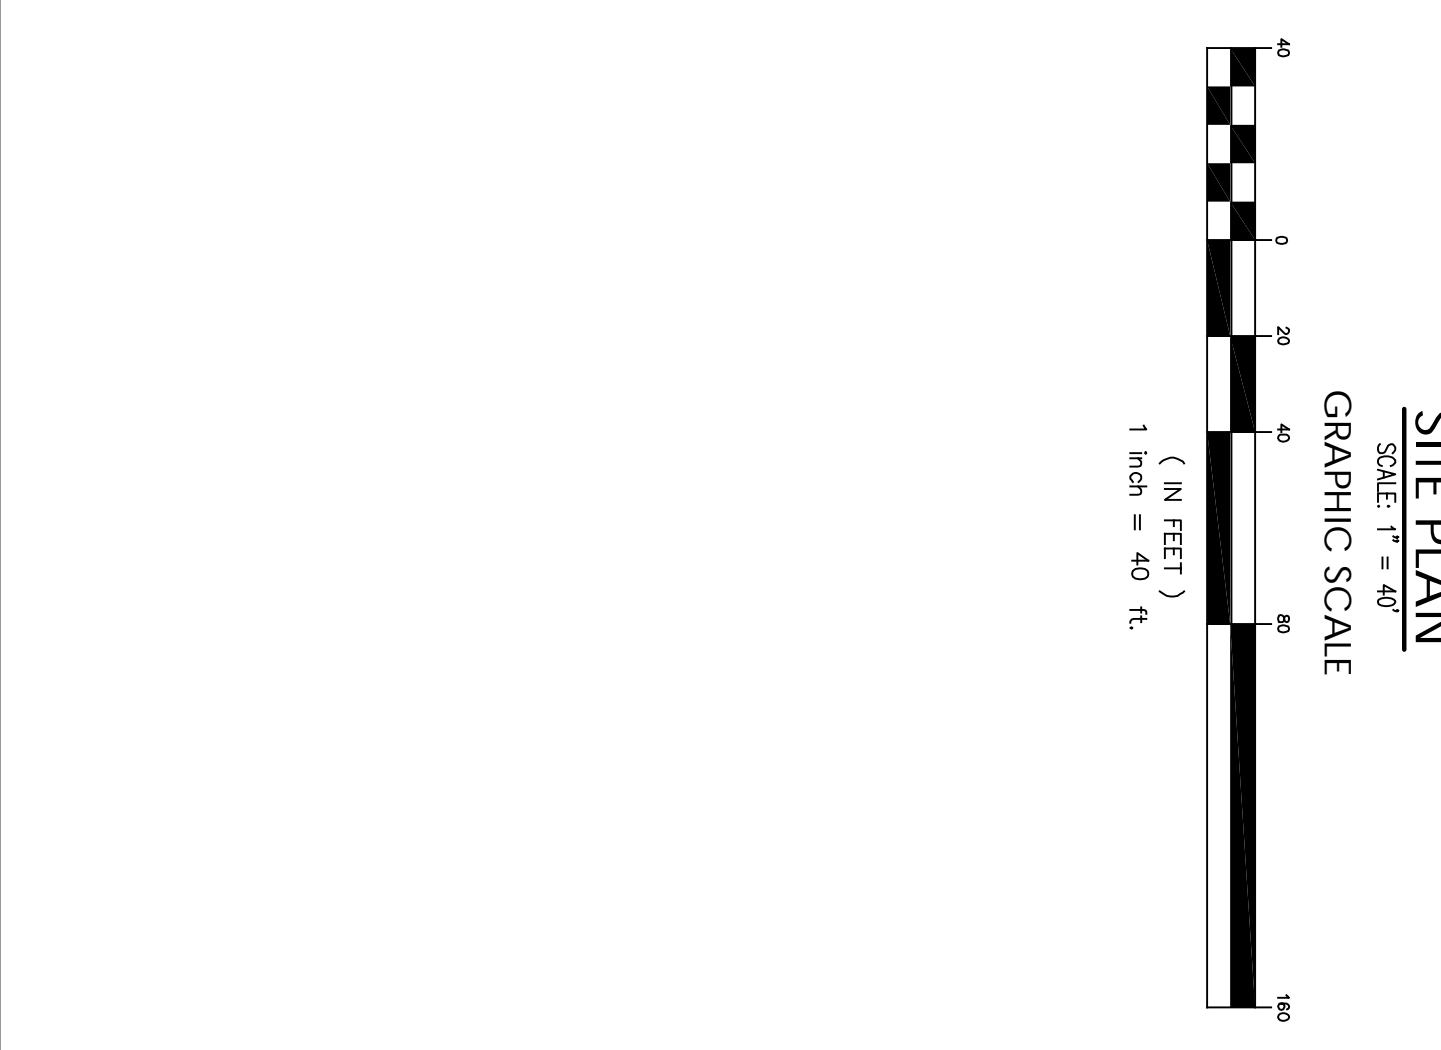

	<p><b>NuTec Design Associates, Inc.</b>        3687 Concord Road        York, Pennsylvania 17402        Phone: 717-751-0300        Fax: 717-751-9001        120 Oakdale Rd Suite 104        York, PA 17404        Phone: 717-751-3433        Fax: 410-771-0413        178 Thomas Johnson Dr. Suite 204        Frederick, Maryland 21702        Phone: 301-682-9080        www.nutecdesign.com</p>		<p><b>JOB Engineering, Inc.</b>        3687 Concord Road        York, Pennsylvania 17402        Phone: 717-751-9002        Fax: 717-751-9001        120 Oakdale Rd Suite 104        York, PA 17404        Phone: 717-771-3433        Fax: 410-771-0413        www.jobengineering.com</p>	<p><b>HAAC</b>        Central Pennsylvania Community College  <b>YORK CENTER</b></p>	<p>PROJECT: HAAC - PHASE 4        2010 PENNSYLVANIA AVENUE        CITY OF YORK, PENNSYLVANIA</p>	<p>DATE: 09-21-07</p> <p>PROJECT NUMBER: 307033.00</p>	<p>DRAWING NUMBER: C-1</p> <p>REVISION: 0</p> <p>COPYRIGHT © 2007</p>
--	---	--	---	----------------------------------------------------------------------------------------------	---	--------------------------------------------------------	-----------------------------------------------------------------------